
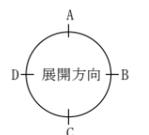
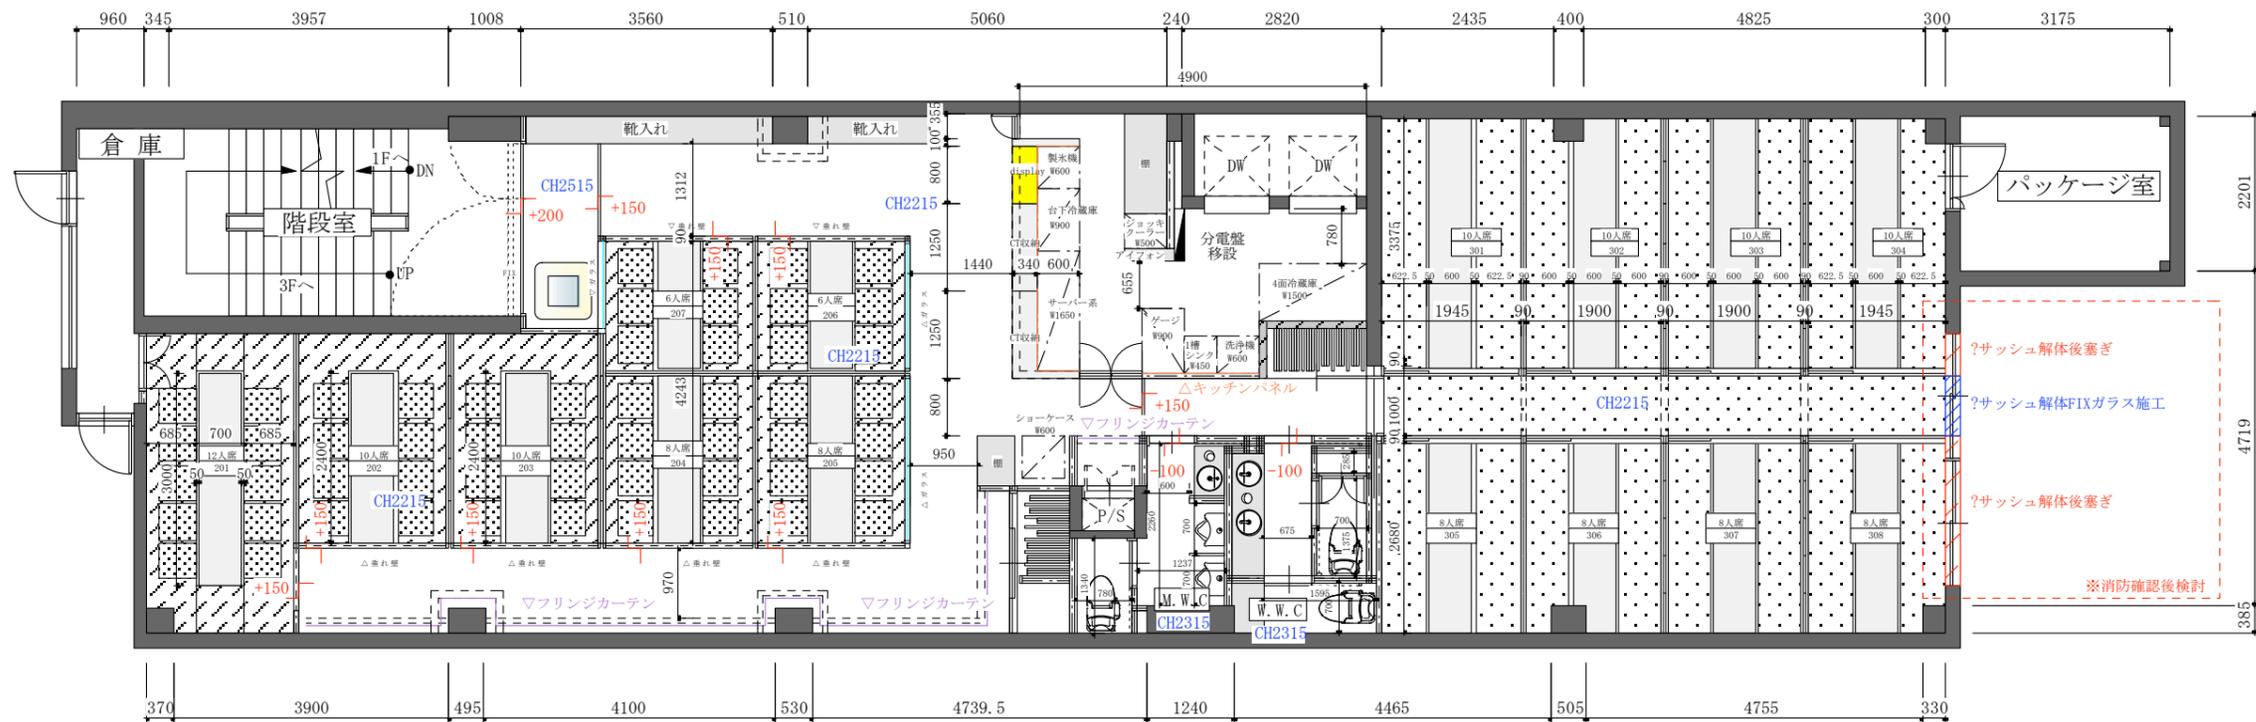


3階席
8人席*4=32席
10人席*6=60席
12人席*1=12席
14人席*2=28席
合計・・・13組 132席
2.3Fフロア合計 31組 206席

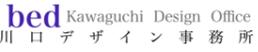

	Subject	Title	Scale	Drawer	Date	N o.
	『Hi-to-to』 新装工事	3 F 平面図	1:100	Ryuji.K	'13.11.18 最終訂正日 '14.05.12	3-01